


Grease separator

Engineering chamber with sampling chamber

facilities in a building over backwater level

Note:
All connection pipes longer than 5 m must be aerated separately.
If the inlet pipe is longer than 10 m and there is no separately ventilated connection pipe available, the inlet pipe must be equipped with an additional ventilation pipe near the separator.

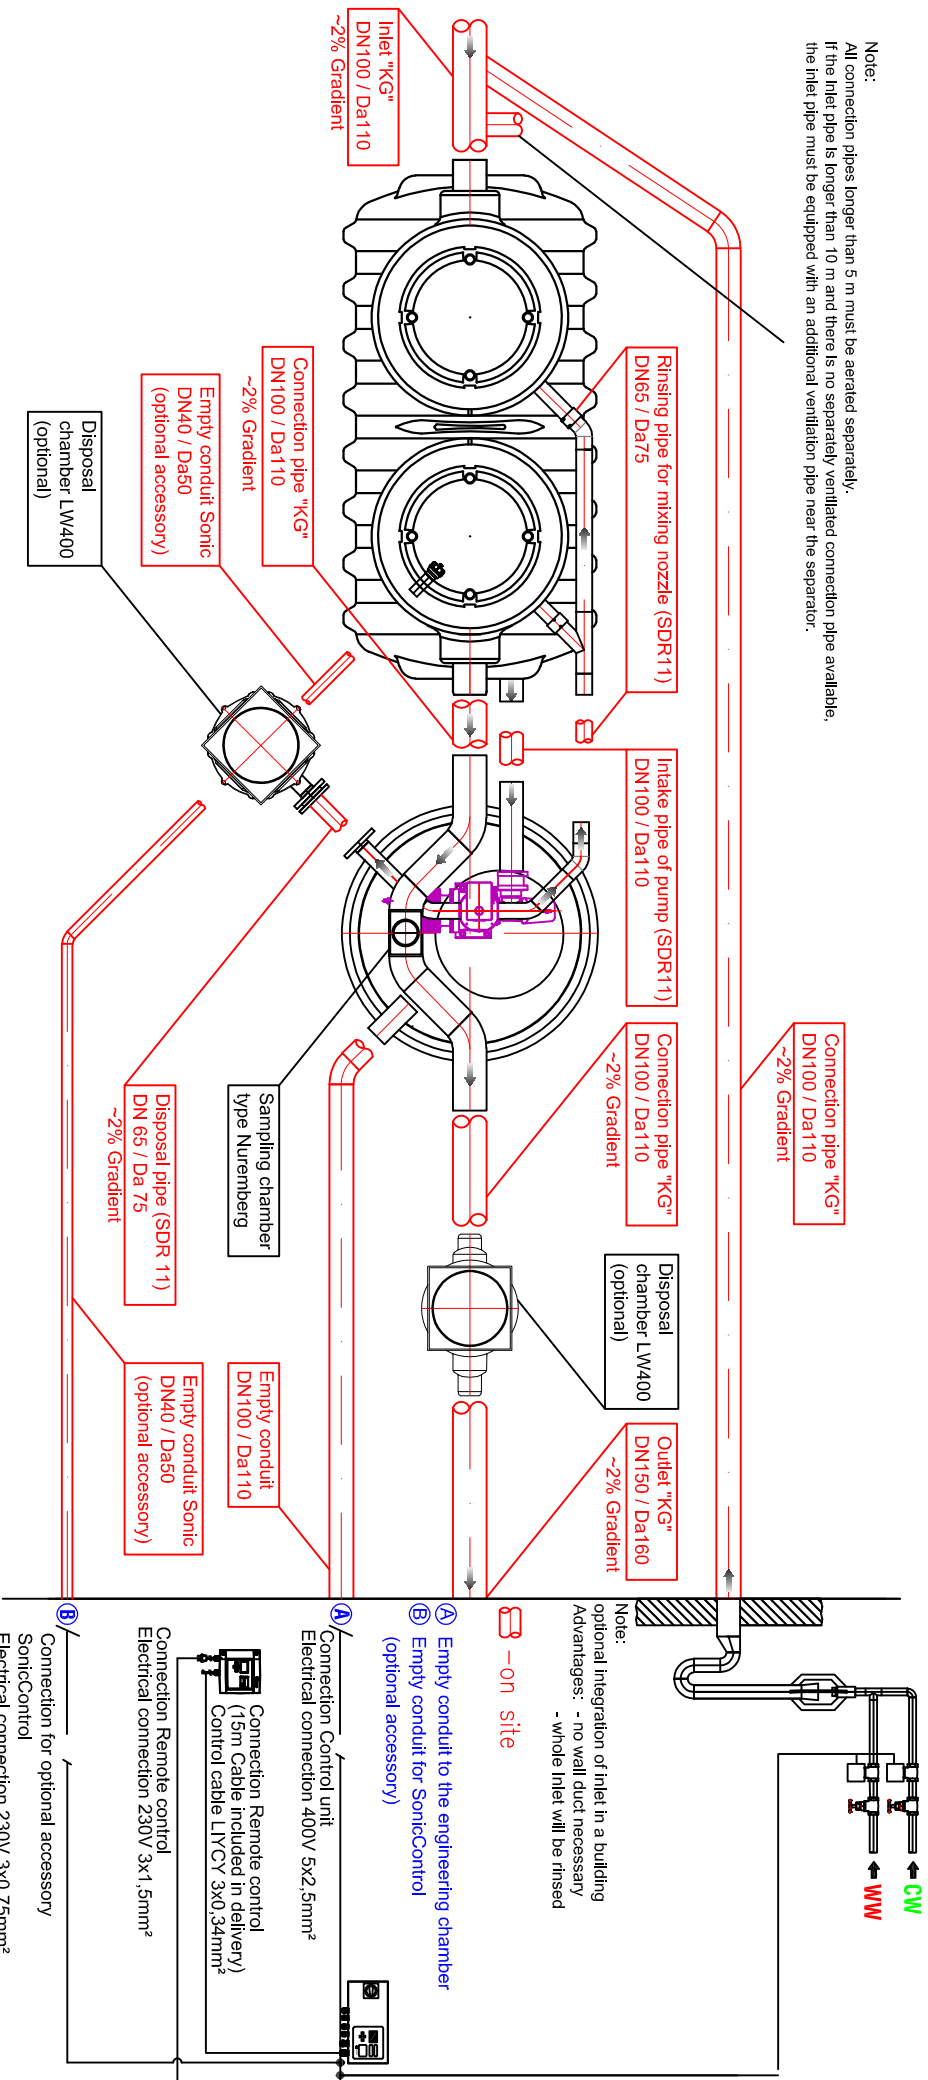

This Connection Diagram applies to the following article numbers:

93007/120B-K-P1	93010/120B-K-P1	93015/120B-K-P1	93020/120B-K-P1
93007/120D-K-P1	93010/120D-K-P1	93015/120D-K-P1	93020/120D-K-P1



Object: Connection diagram grease separator > NS7 Typ PV+S with engineering chamber

Firma:

Copyright by KESSEL AG. Jede Weitergabe, Verwertung oder Mitteilung über den Inhalt dieser Unterlage ist verboten, soweit nicht ausdrücklich gestattet. Zuwiderhandlungen verpflichten zu Schadensersatz. Alle Rechte für den Fall einer Patentverletzung, Gebrauch- oder Geschmacksmusterverletzung vorbehalten.

Kessel AG
Bohnhofer, 31, 85101 Leiting
Tel.:08456/27-100
Fax:08456/27-360

Art.-Nr.: 016-068
supplementary sheet for 010-224_SON FA PVS NS7-20

Objekt-Nr.:	Z.-Nr.:	Datum:	Unterschrift:
Objekt-Nr.:	Z.-Nr.:	Datum:	Unterschrift:
beord. 19.11.2019	J. Nuck		